


# 1

STONE END WALL: FOR SHALLOW SWALES REQUIRING 15"-18" CULVERT.

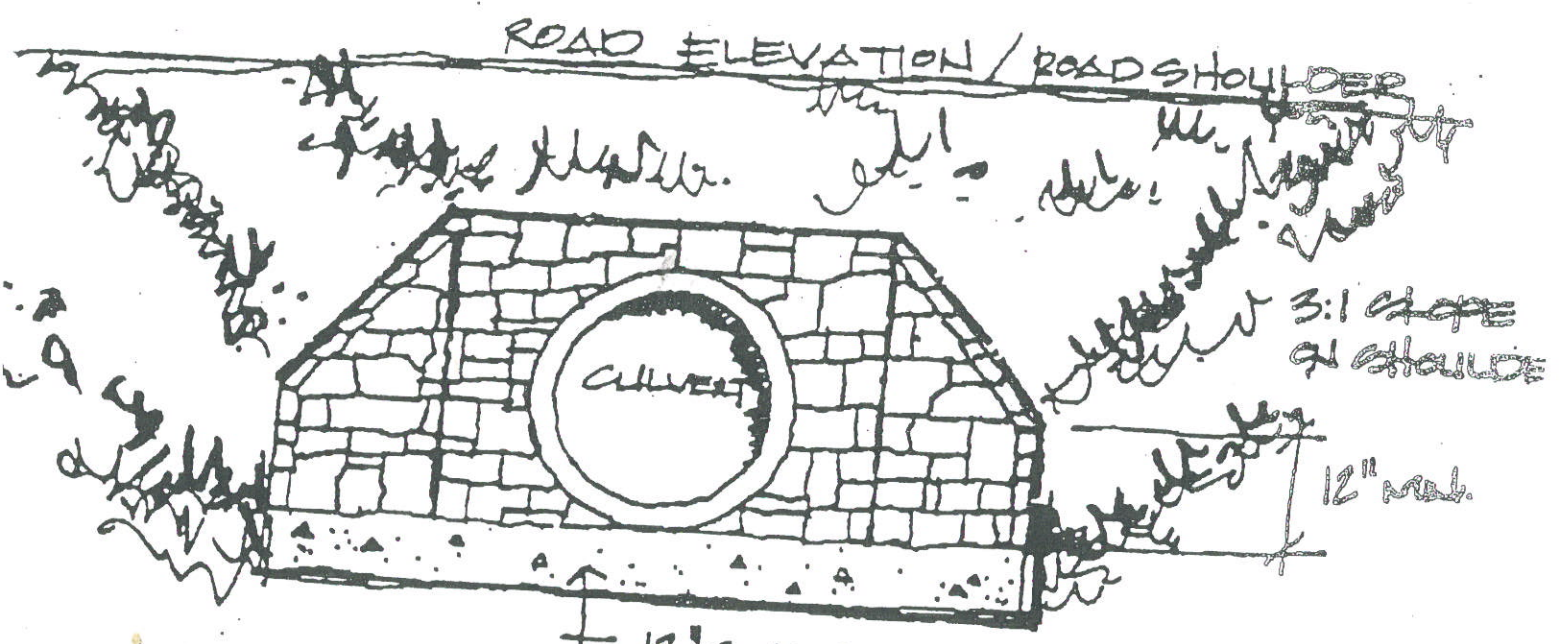

# 2

STONE END WALL WITH WING WALLS: FOR DEEPER SWALES REQUIRING 24" CULVERT OR GREATER